


Minnesota Chromatography Forum
 Facility: Earle Brown
 Room: Carriage Halls A & B
 Show Date: May 8-9, 2019

Show ID: 10327
 Job #: 11764
 Account Executive:
 Eric Brahms
 Drawn By: Brad Stulc
 Revision Date: 2/7/2019
 Revision # 1

Note:
 All Booths are 8' Deep x 10' Wide Unless Otherwise Noted

Disclaimer
 Every effort has been made to ensure the accuracy of the information within this floor plan. However, no warranties are made with respect to this floor plan. If the location of building columns, utilities or other building components is a consideration in the construction of an exhibit, it is the sole responsibility of the exhibitor to physically inspect the Iowa Event Center to verify all dimensions and locations.

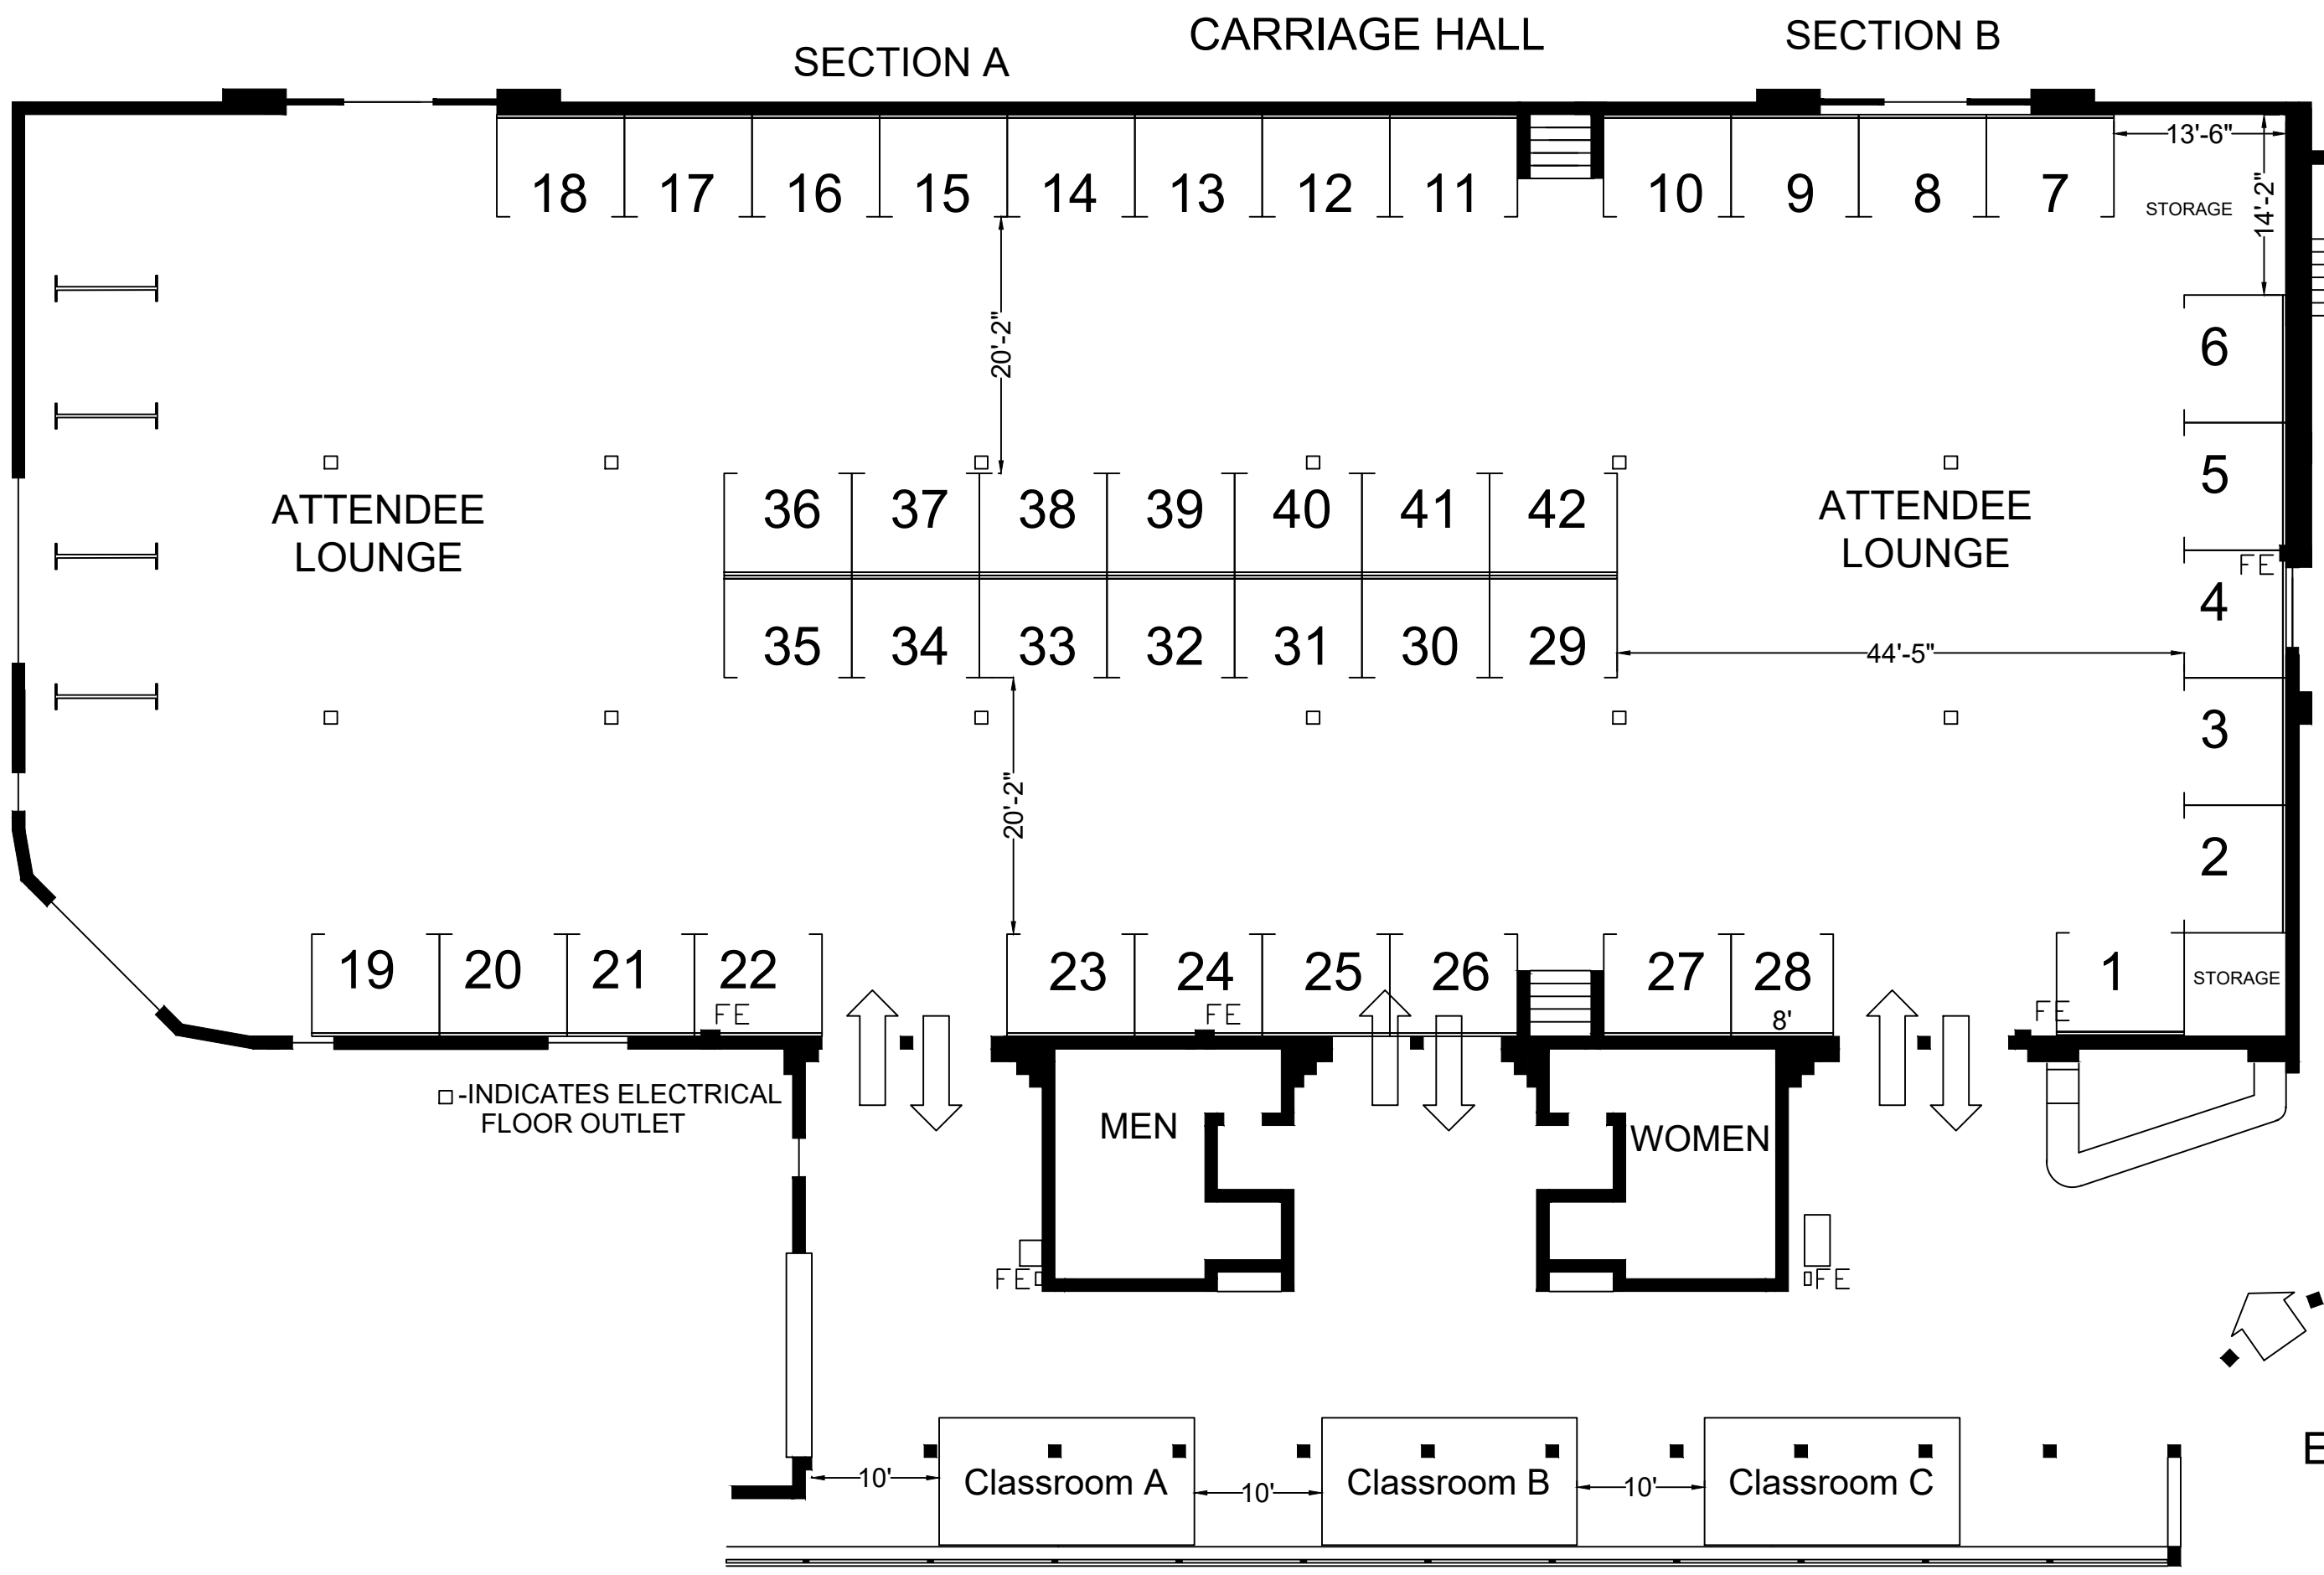

□ -INDICATES ELECTRICAL FLOOR OUTLET